


ORZ Filter Installation with Bypass valve

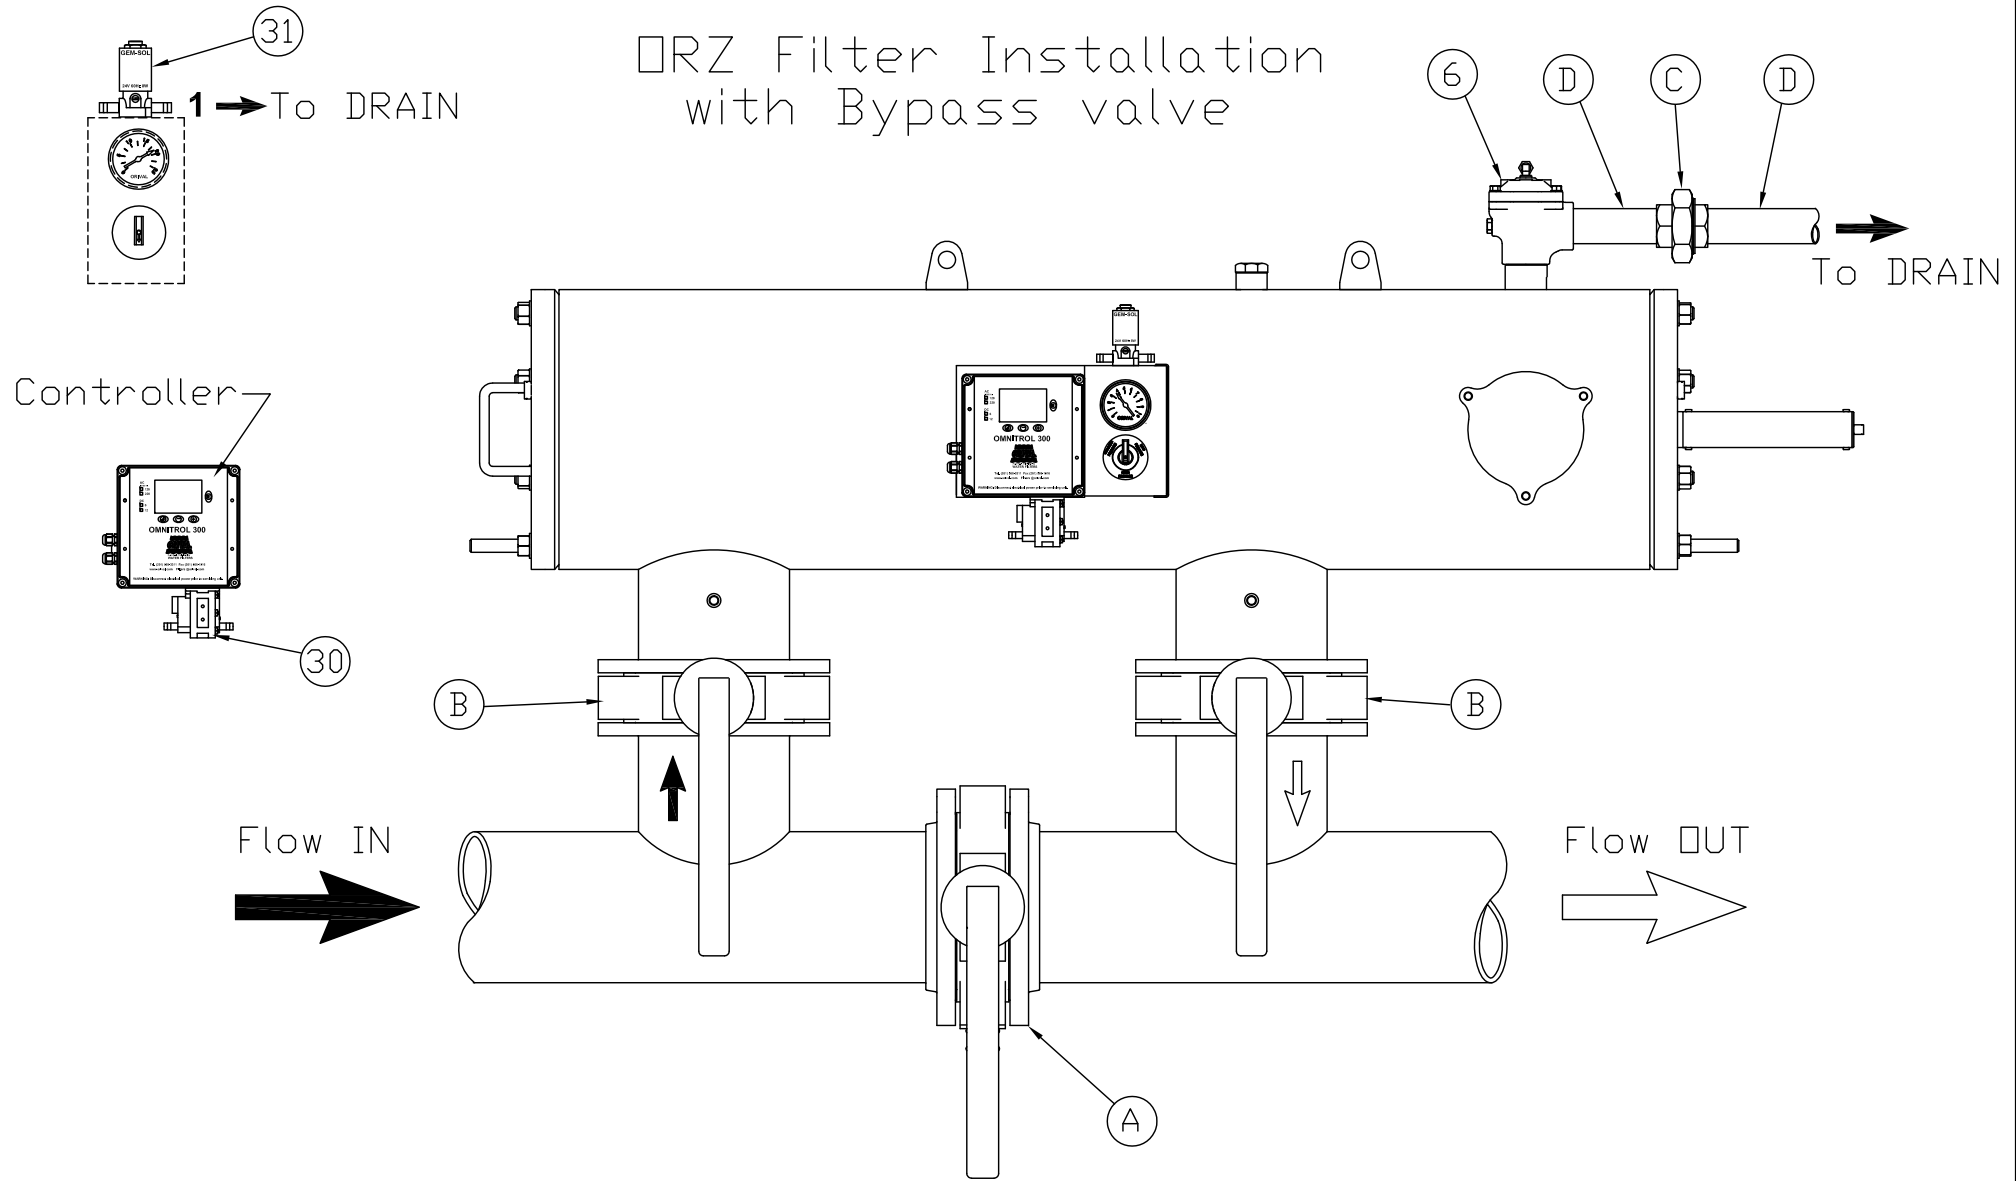

Used for all ORZ filters

REVISED 5/20/2020

31	SOLENOID VALVE	24 Vac, 3 WAY, N.O.
30	DIFFERENTIAL PRESSURE SWITCH	PRESET TO 7 PSI - INCREASING
6	RINSE VALVE	1 1/2" TO 2" VARIES WITH FILTER SIZE
D	DRAIN LINE	CUSTOMER SUPPLIED
C	PIPE UNION	CUSTOMER SUPPLIED
B	ISOLATION VALVES	CUSTOMER SUPPLIED
A	BYPASS VALVE	CUSTOMER SUPPLIED
No.	DESCRIPTION	NOTES

ORIVAL INC.	
213 S. Van Brunt St Englewood, NJ 07631	
800-567-9767 201-568-3311	
filters@orival.com www.orival.com	
Dwn. By: LM	Date: 11/29/16
Scale: NTS	Dwg. # 1603