


ORZ Filter Installation without Bypass valve

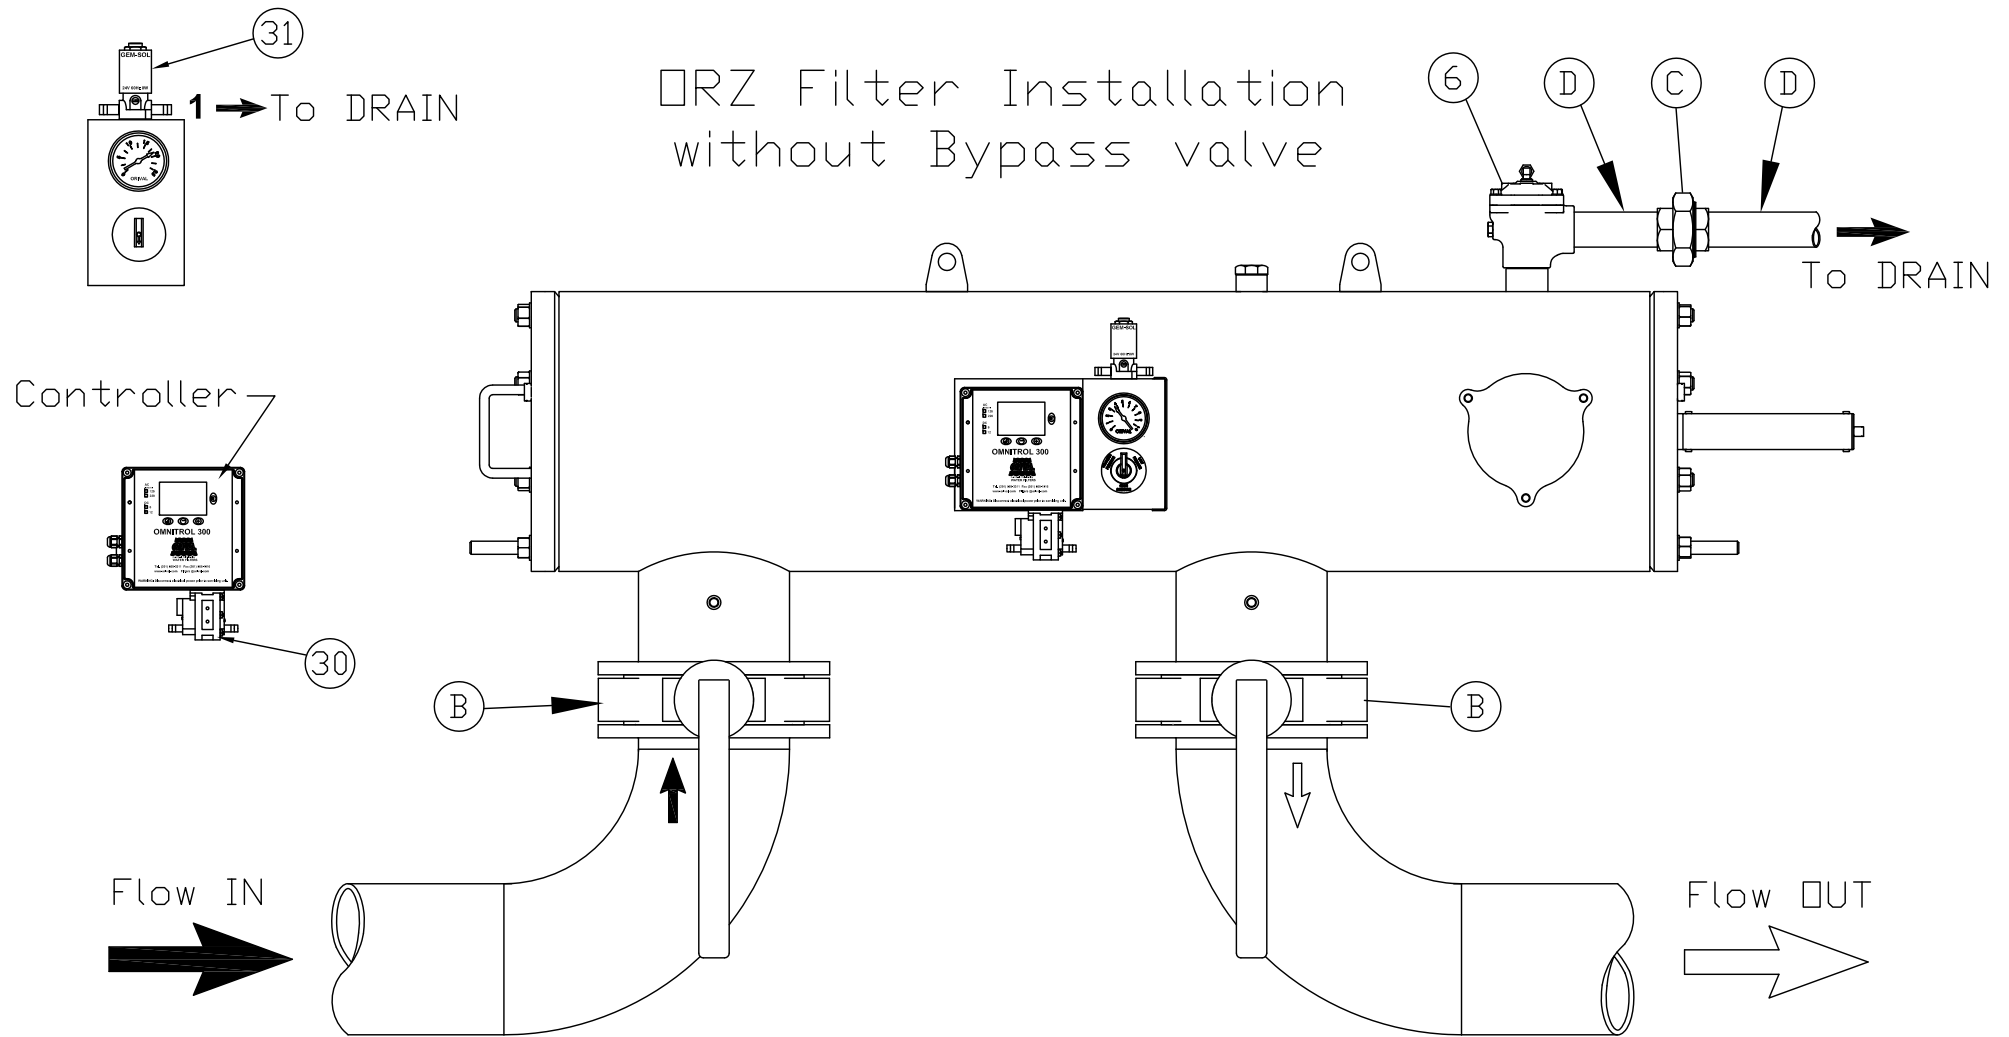

Used for all ORZ filters

REVISED 5/20/2020

ORIVAL INC.

213 S. Van Brunt St
Englewood, NJ 07631
800-567-9767
201-568-3311

filters@orival.com www.orival.com

Dwn. By: LM Date: 11/29/16

Scale: NTS Dwg. # 1604

31	SOLENOID VALVE	24 Vac, 3 WAY, N.O.
30	DIFFERENTIAL PRESSURE SWITCH	PRESET TO 7 PSI - INCREASING
6	RINSE VALVE	1 1/2" TO 2" VARIES WITH FILTER SIZE
D	DRAIN LINE	CUSTOMER SUPPLIED
C	PIPE UNION	CUSTOMER SUPPLIED
B	ISOLATION VALVES	CUSTOMER SUPPLIED
No.	DESCRIPTION	NOTES